


Зип Общепит

vsezip.ru

+7(812)987-08-81

LAVASTOVIGLIE
LAVE-VAISSELLE
DISHWASHERS
GESCHIRRSPÜLMASCHINEN
LAVAVAJILLAS

VDE - DVGW

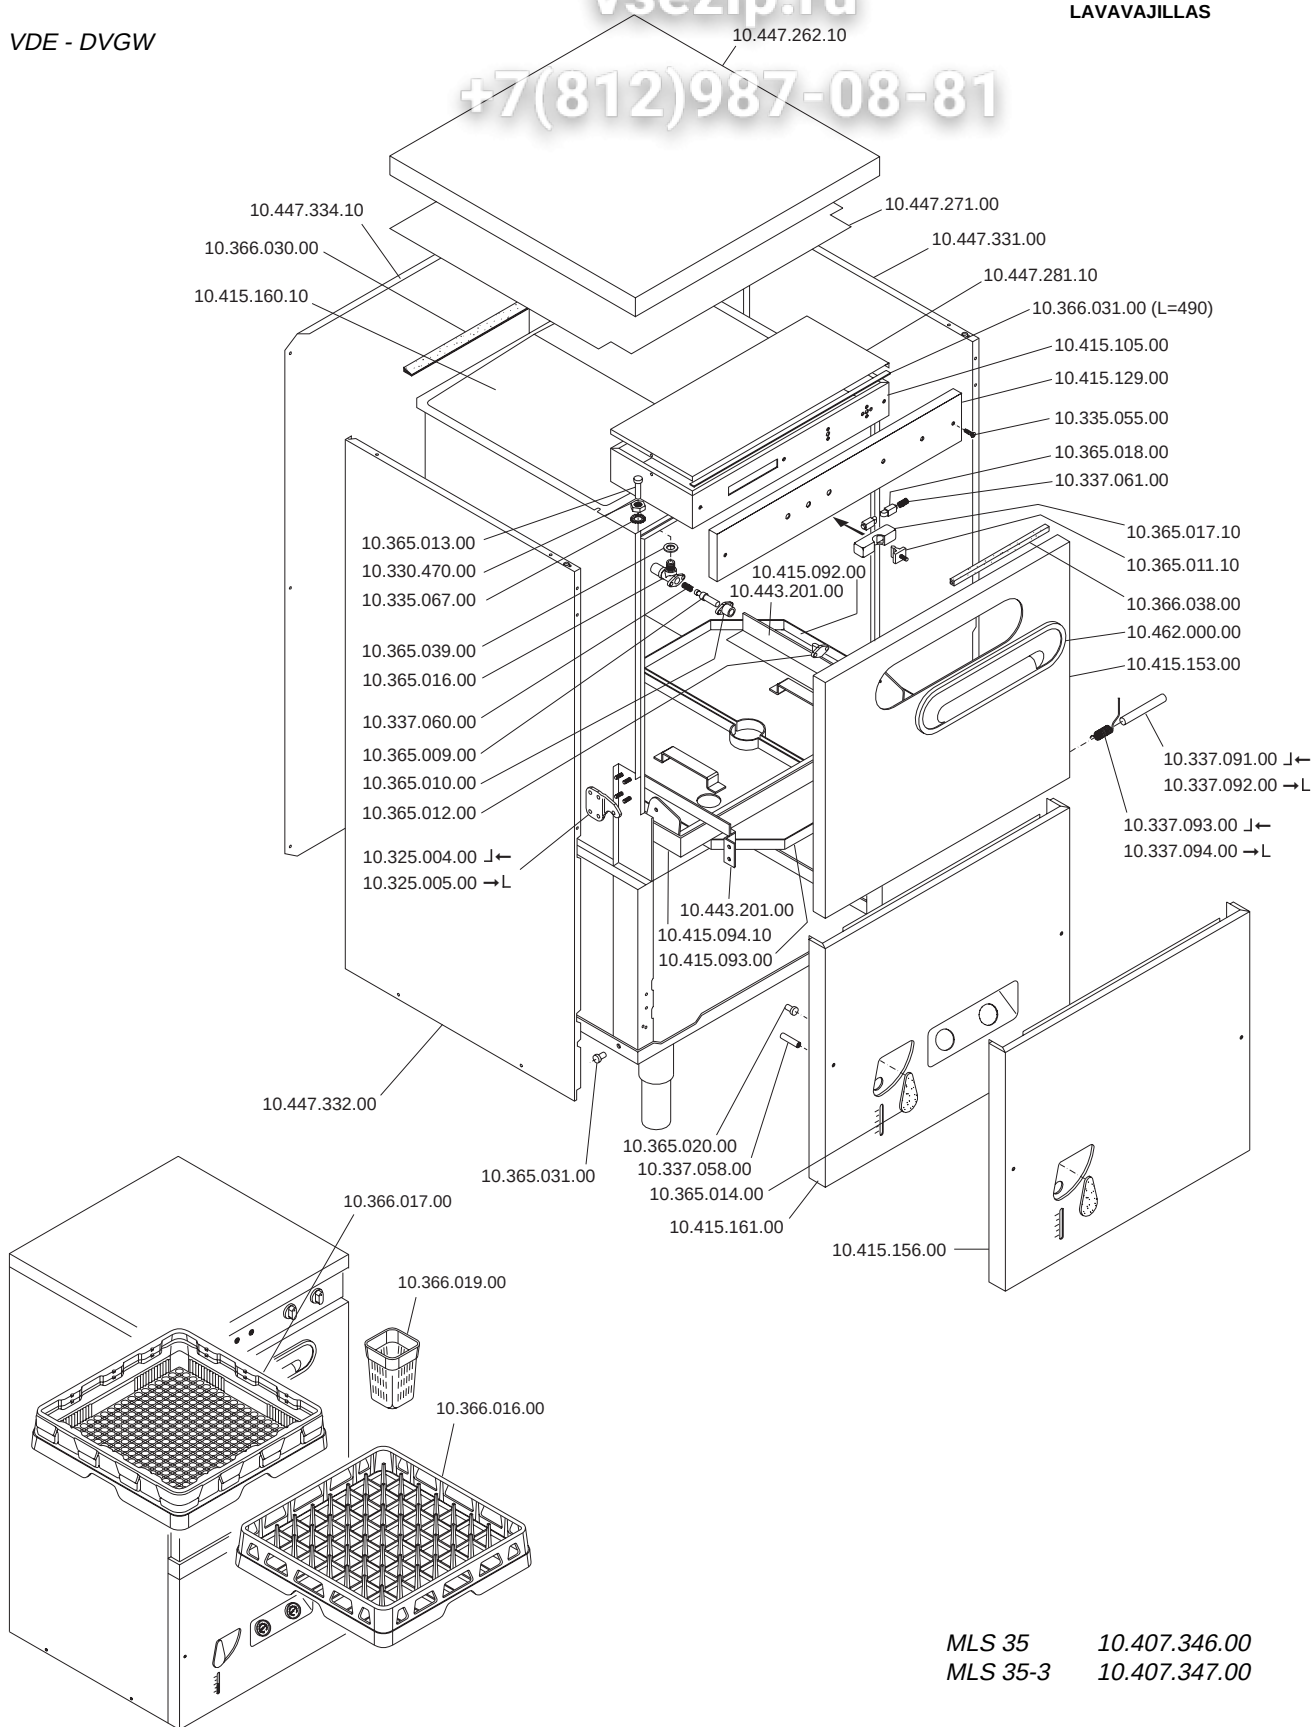

MLS 35 10.407.346.00
MLS 35-3 10.407.347.00

ELABORATO:	APPROVATO:	GRUPPO:	DENOMINAZIONE:		
DATA:	DATA:	PARTICOLARE:	REV. N.	DEL	DISEGNO N.
SOST. DIS.		Disegno esploso per ricambi	▼	▼	▼
			A 01 - 9 6 0 6 . 5 . 1 . 0 3 . M L S		


MLS 35 1040734600
MLS 35-3 1040734700

Зип Общепит

vsezip.ru

+7(812)987-08-81


LAVASTOVIGLIE
DISHWASHERS
LAVE-VAISSELLE
GESCHIRRSPUELMASCHINEN

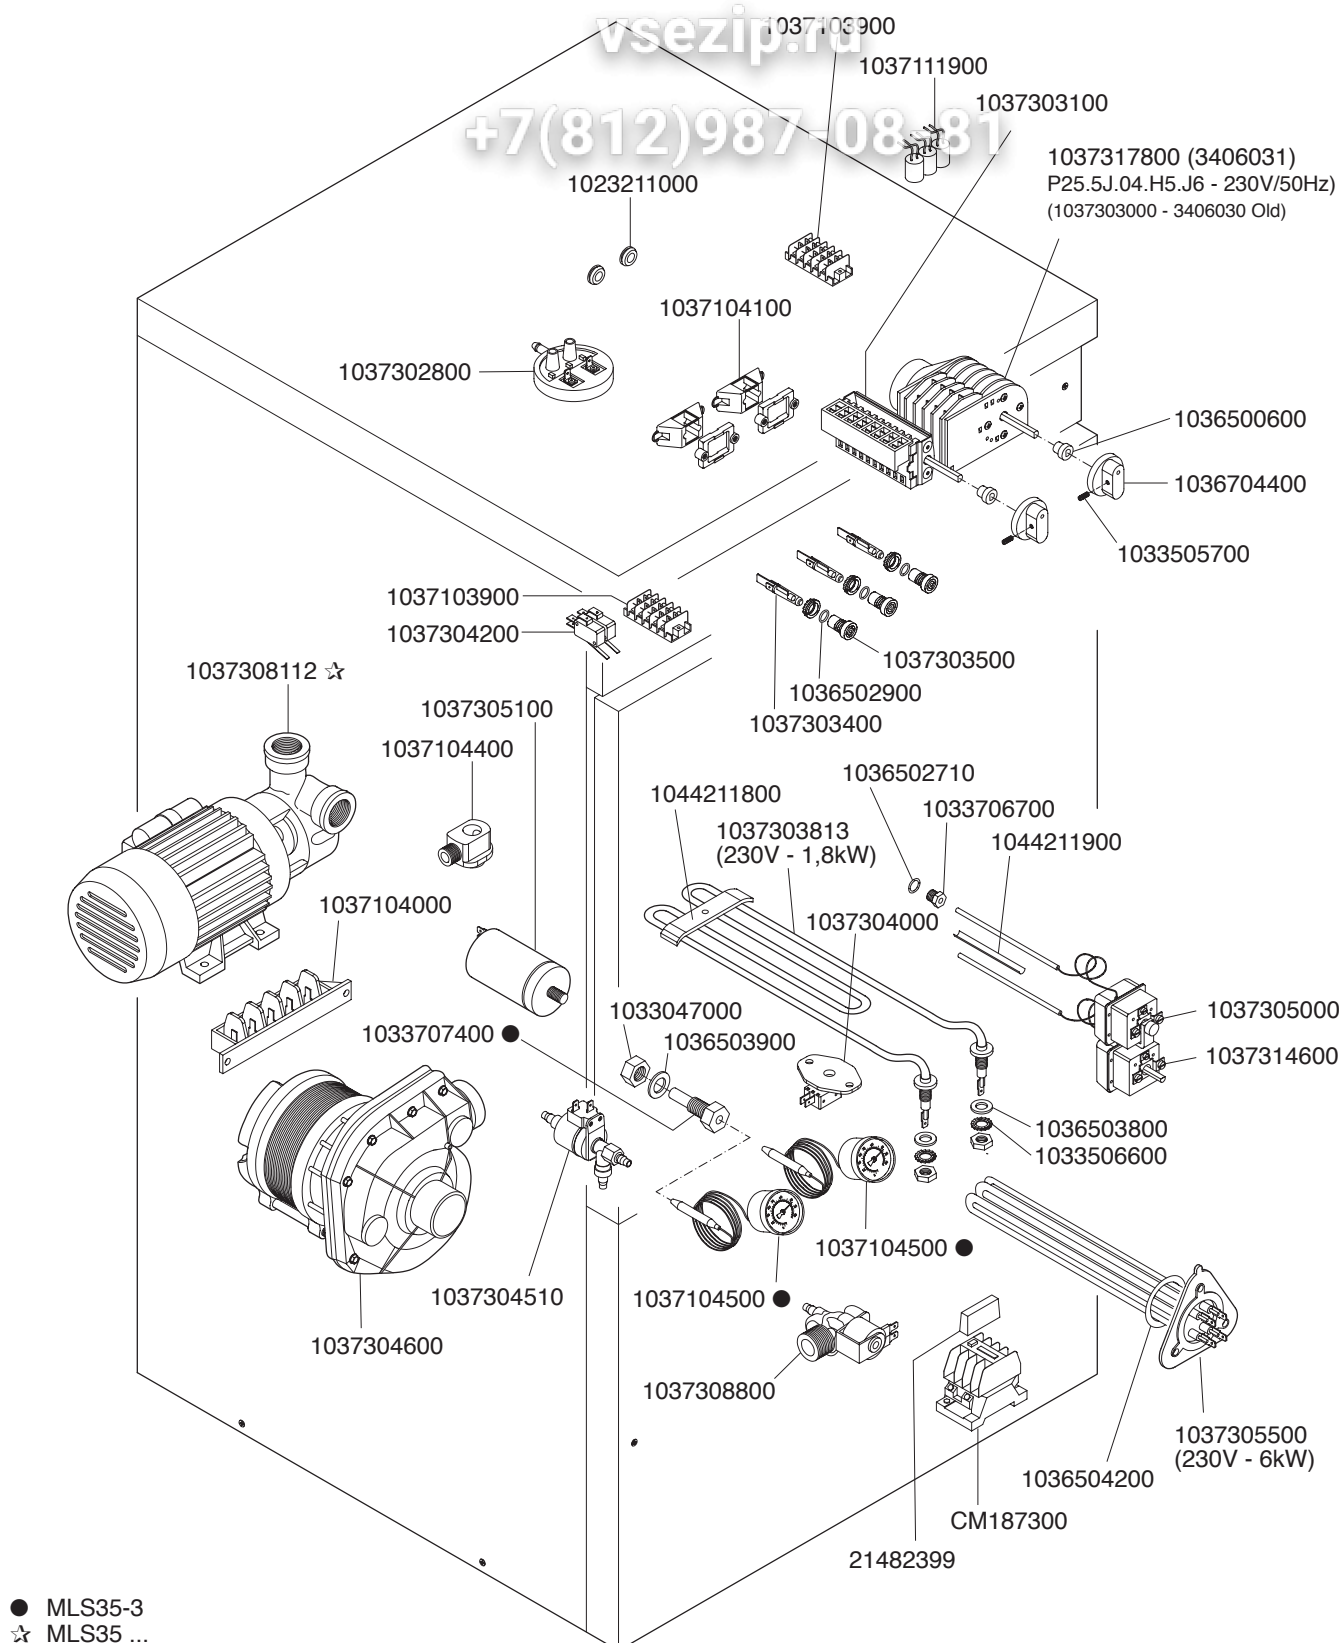

● MLS35-3
☆ MLS35 ...

Rif. LASA

 MARENO INDUSTRIES ALI spa Mareno di Piave (TV)	ELABORATO:	APPROVATO:	GRUPPO:	DENOMINAZIONE:		
	G.Z.		Lavastoviglie (LS)	Impianto elettrico		
	DATA:	DATA:	PARTICOLARE:	REV. N.	DEL	DISEGNO N.
	06 Giu 1996	06 Giu 1996	Disegno esploso per ricambi	▼ Z02	▼ 0001	▼ 5.1.04.MLS
SOST. DIS.		A01.9606.5.1.04.MLS				

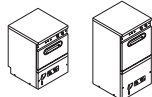

M/DLS - 30
M/DLS - 31
MLS - 35

IMPIANTO IDRAULICO
SYSTEME HYDRAULIQUE
HYDRAULIC SYSTEM
WASSERANLAGE
INSTALACION DE AGUA


Зип Общепит
vsezip.ru

LAVASTOVIGLIE
LAVE-VAISSELLE
DISHWASHERS
GESCHIRRSPÜLMASCHINEN
LAVAVAJILLAS

VDE - DVGW

10.366.006.00 (30/31)
10.366.051.00 (35)


+7(812)987-08-81

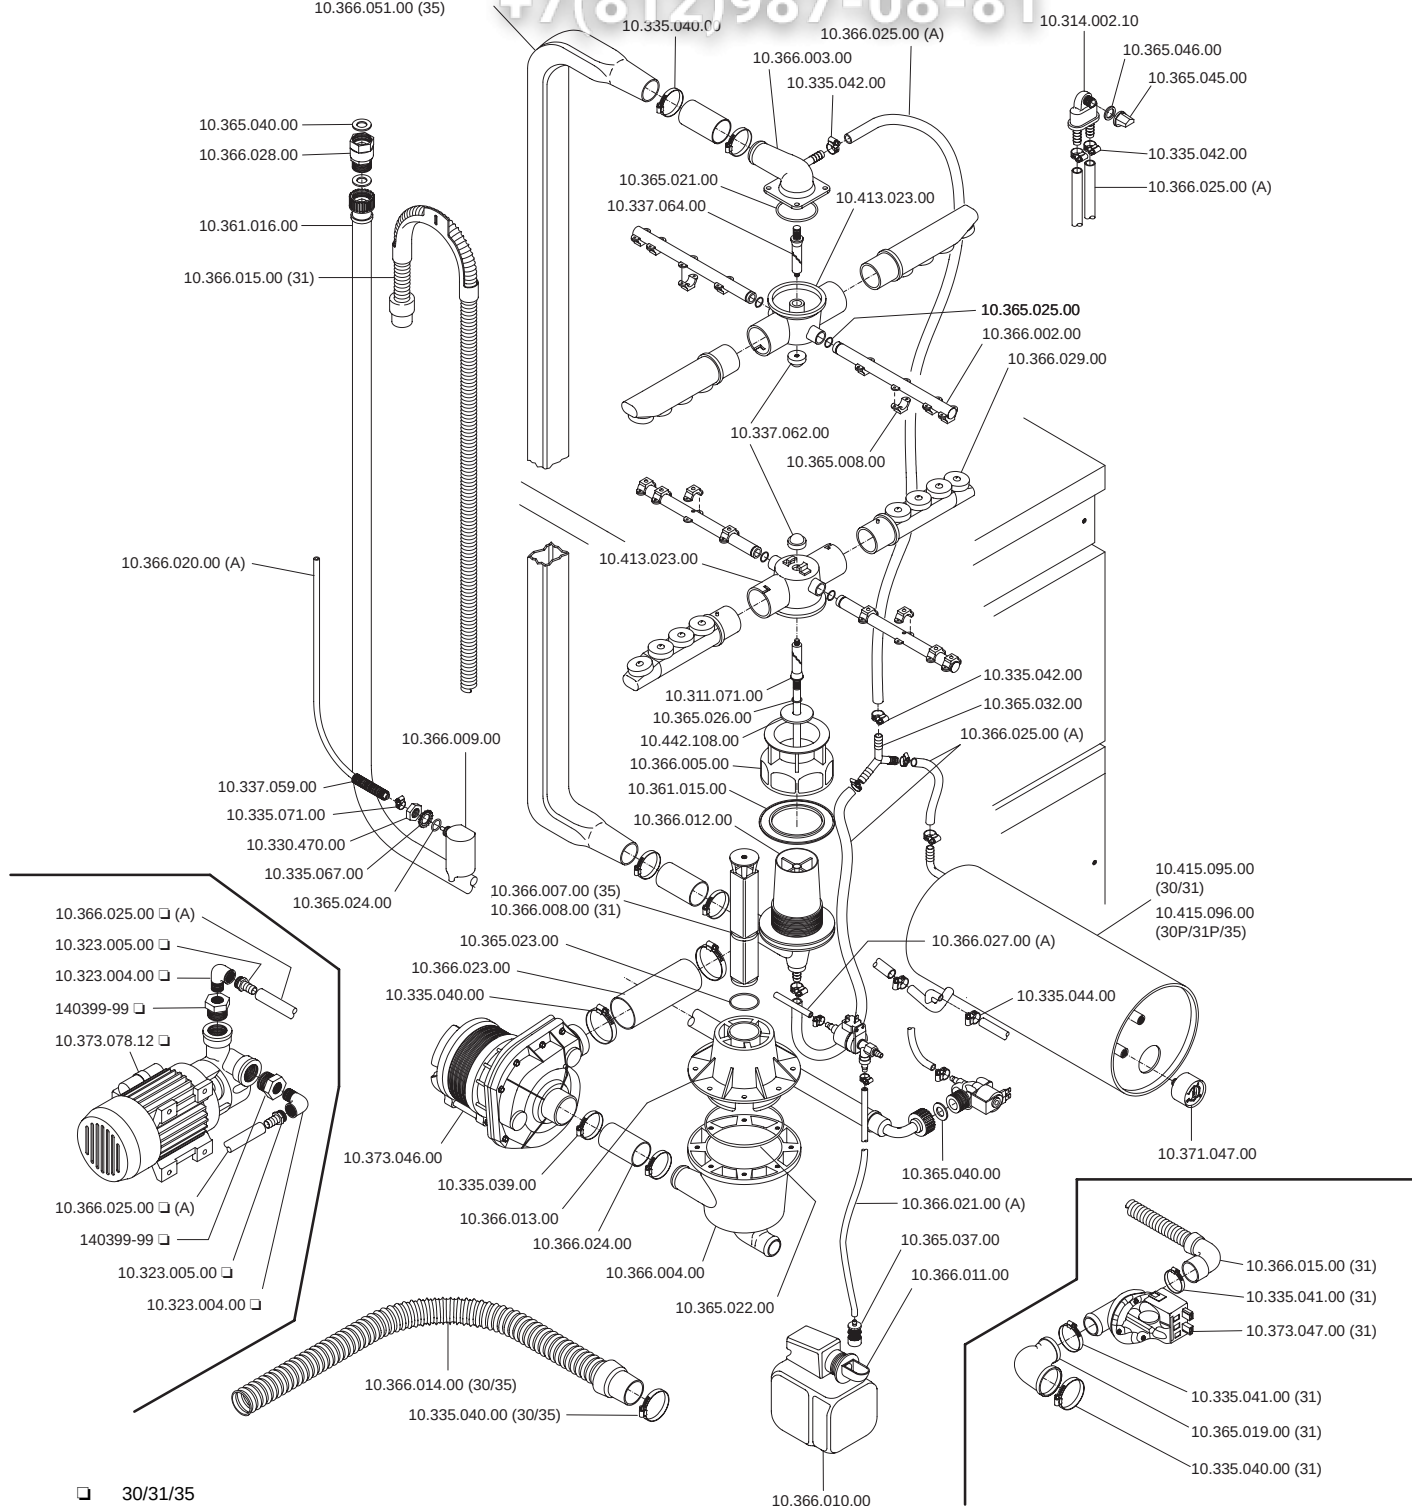

□ 30/31/35
A RICHIESTA
EN OPTION
OPTIONAL
ZUBEHOER
OPCIONAL

	ELABORATO:	APPROVATO:	GRUPPO:	DENOMINAZIONE:		
	<i>Pinella</i>		Lavaggio stoviglie			
	DATA:	DATA:	PARTICOLARE:	REV. N.	DEL	DISEGNO N.
	SOST. DIS.		Disegno esploso per ricambi	▼	▼	▼

A 02 - 9609.5.1.02.MLS

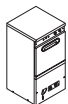

MLS - 35

IMPIANTO ELETTRICO
ELECTRIC HEATING SYSTEM
SYSTEME CHAUFFANT ELECTRIQUE
ELEKTROANLAGE
INSTALACION ELECTRICA


Зип Общепит
vsezip.ru

LAVASTOVIGLIE
LAVE-VAISSELLE
DISHWASHERS
GESCHIRRSPÜLMASCHINEN
LAVAVAJILLAS

VDE - DVGW

MLS 35 10.407.346.00
MLS 35-3 10.407.347.00

+7(812)987-08-81

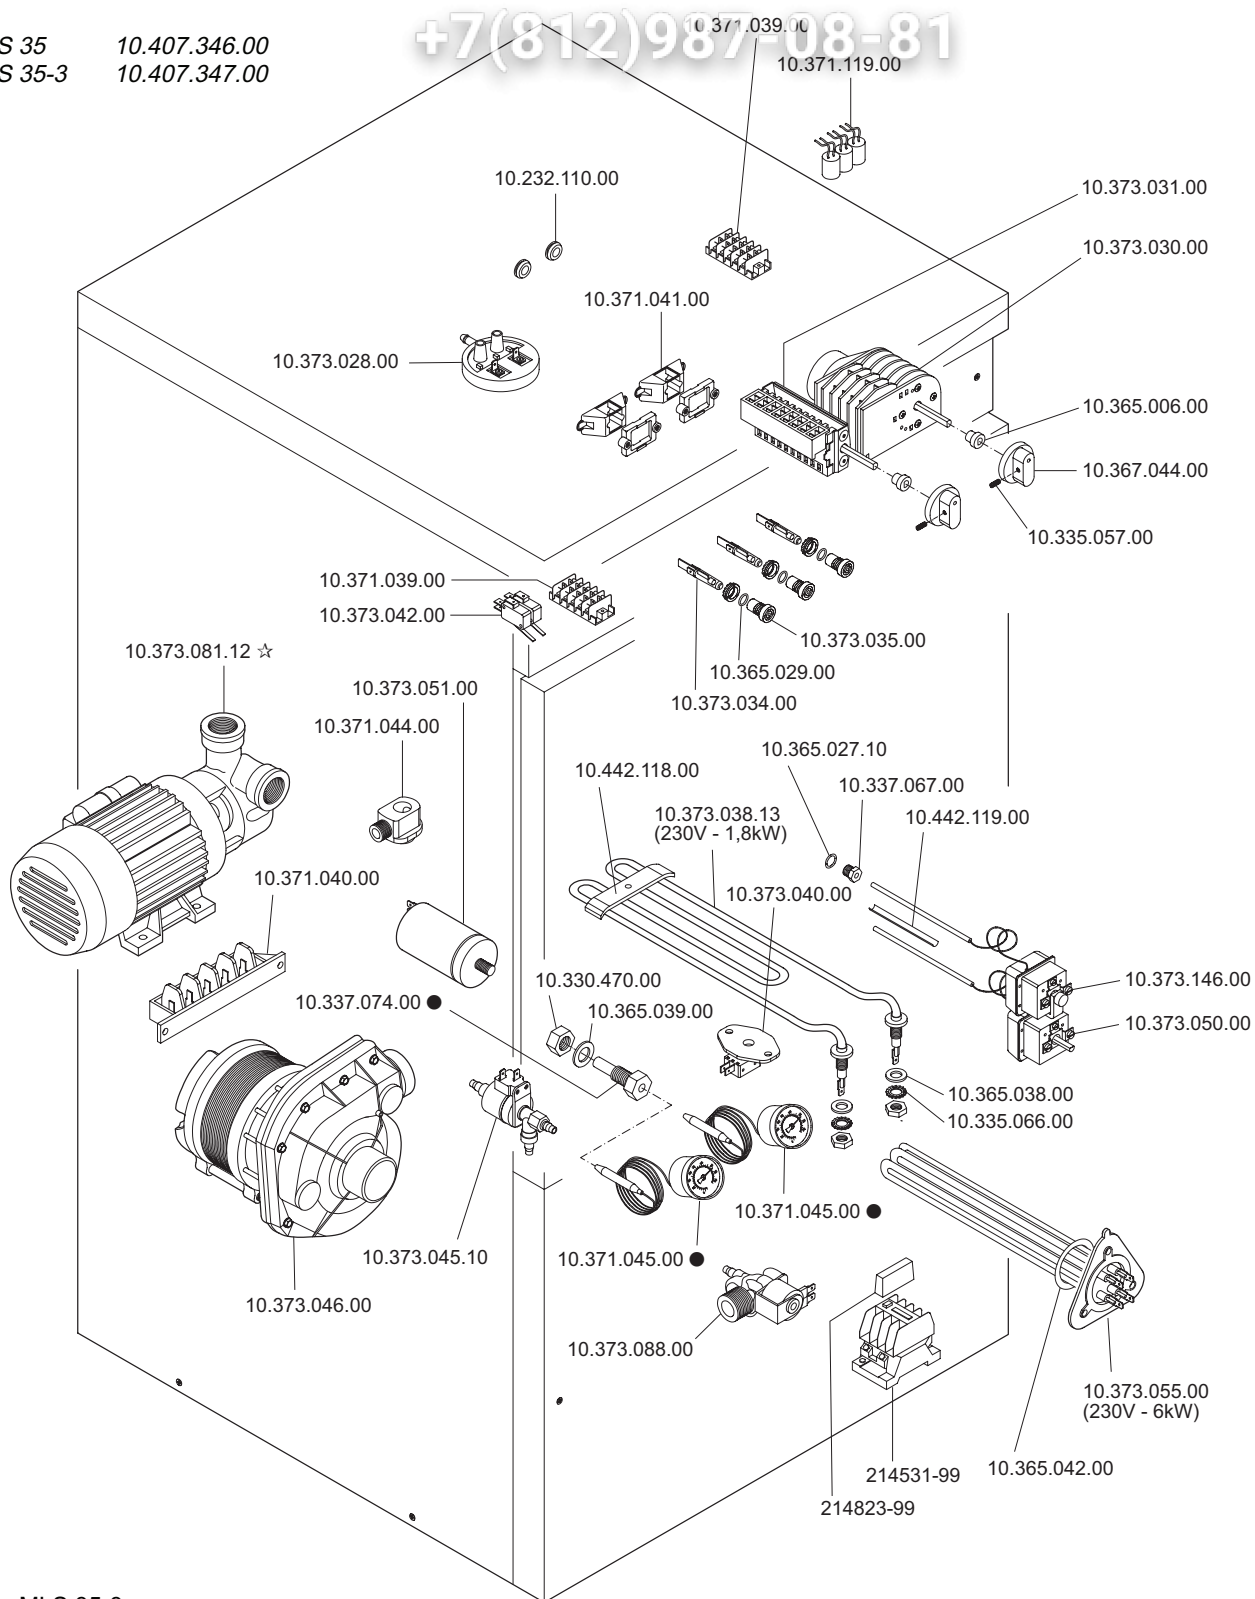

● MLS 35-3
☆ MLS 35...

 MARENO INDUSTRIE ALI spa Mareno di Piave (TV)	ELABORATO:	APPROVATO:	GRUPPO:	DENOMINAZIONE:		
	DATA:	DATA:	PARTICOLARE:	REV. N.	DEL	DISEGNO N.
	SOST. DIS.		Disegno esploso per ricambi	▼	▼	▼
				A 01 - 9 6 0 6 . 5 . 1 . 0 4 . M L S		